


	NAME	DATE
DRAWN	C. BROWN	2022-09-29
CHECKED	K. OLDENBURG	2022-09-29
PROPERTY OF VOYAGE YACHTS 1 VERBENA STREET PAARDEN EILAND CAPE TOWN SOUTH AFRICA		
	PHONE: +27 (0)21 510 6375	
	FAX: +27 (0)21 511 9581	

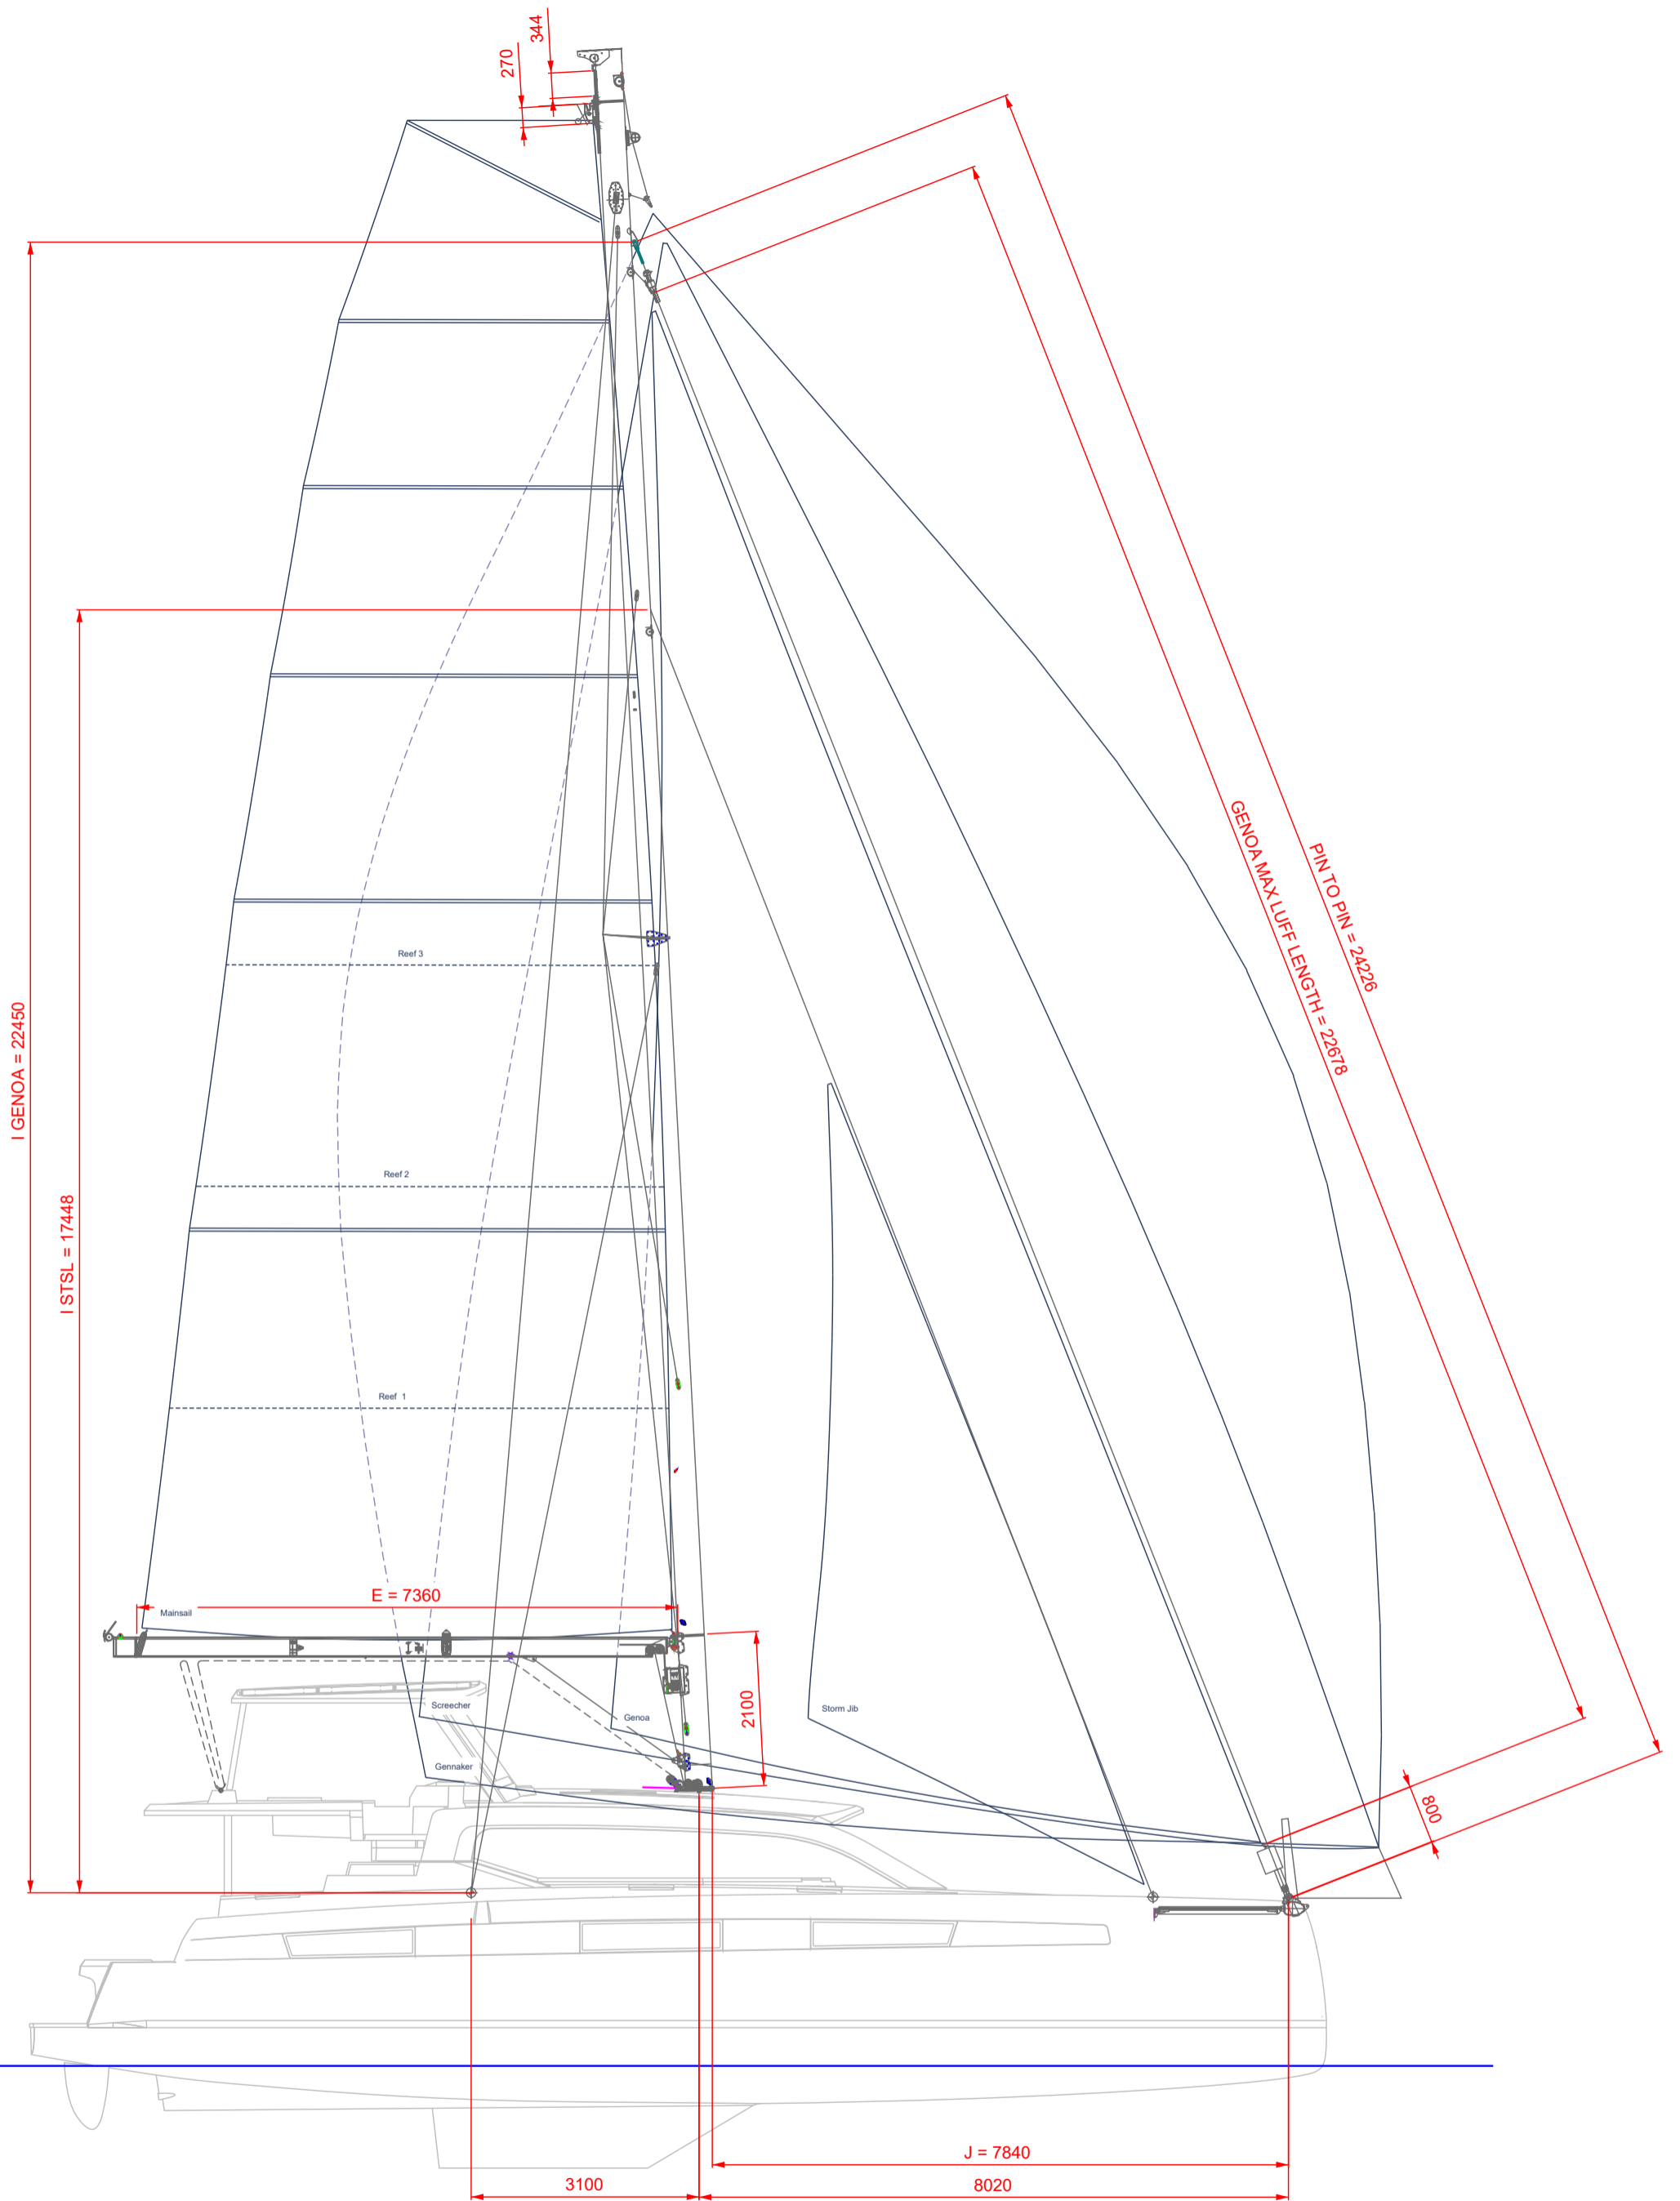

TITLE :		
SAIL PLAN		
DWG NO :		SIZE :
V590-042-003		A3
DWG SCALE: 1:5	REVISION : 0	PAGE 1 OF 2



	NAME	DATE
DRAWN	C. BROWN	2022-09-29
CHECKED	K. OLDENBURG	2022-09-29
PROPERTY OF VOYAGE YACHTS 1 VERBENA STREET PAARDEN EILAND CAPE TOWN SOUTH AFRICA		
	PHONE: +27 (0)21 510 6375	
	FAX: +27 (0)21 511 9581	



TITLE :		
SAIL PLAN		
DWG NO :		SIZE :
V590-042-003		A3
DWG SCALE: 1:5	REVISION : 0	PAGE 2 OF 2